

LOCKWOOD CORPORATION
Highway 92 East
Gering, NE

**POST-CLOSURE CARE
COMPLIANCE MONITORING REPORT**

NDEQ/EPA ID # NED044101442

SUBMITTED TO:

NEBRASKA DEPARTMENT OF ENVIRONMENTAL QUALITY

PREPARED BY:

**Sorensen Environmental
1901 Bear Court
Fort Collins, CO 80525**

November 27, 2000



R00186659
RCRA RECORDS CENTER

TABLE OF CONTENTS

1.0 INTRODUCTION	1
2.0 SAMPLING PROCEDURES	1
3.0 COMPLIANCE MONITORING RESULTS	2
4.0 STATISTICAL ANALYSIS	3
5.0 CONCLUSIONS	3

LIST OF TABLES

Table 1. Monitor Well and Groundwater Sampling Information	4
Table 2. Summary of Measured Water Surface Elevations	5
Table 3. Summary of Compliance Monitoring Analytical Results	6
Table 4. Groundwater Recovery Data	7

LIST OF FIGURES

Figure 1. Groundwater Potentiometric Surface Map	8
Figure 2. Water Surface Elevation vs. Time	9

APPENDICES

APPENDIX A - Technology Laboratory, Inc. Water Analysis Report and Chain-of-Custody Documentation

1.0 INTRODUCTION

As prescribed in the RCRA Part B Post Closure Permit Application of August 10, 1994 and in the Post-Closure Permit (NDEQ/EPA I.D. #: NED044101442) issued by the Nebraska Department of Environmental Quality (NDEQ) on December 16, 1994, Sorensen Environmental conducted sampling of compliance monitoring wells near the closed waste acid impoundment on the Lockwood facility in Gering, Nebraska on October 26, 2000. On behalf of Mr. James J. Stumpf, Chapter 7 Trustee for Lockwood Corporation, we are pleased to submit this summary report of compliance monitoring procedures and analytical data.

2.0 SAMPLING PROCEDURES

Compliance monitoring was performed in accordance with procedures outlined in Section 3.0 of the RCRA Part B Post Closure Permit Application, Sampling and Analysis Plan. As required, initial (pre-sampling) groundwater elevation measurements were made, as well as a determination of total well depth. Post-sampling groundwater elevations were also measured with the use of an electronic water level indicator. In response to the NDEQ Notice of Violation (NOV) of August 8, 1994, well recovery time after purging and sampling was recorded to the nearest half minute with the continuous use of the electronic water level indicator. Corresponding data are provided in Section 3.0.

Groundwater samples were taken from the following compliance monitor wells, in the order presented: MW-8 (background), MW-6, MW-3, MW-7, MW-1, and MW-4. This sampling sequence goes from up- to down-gradient of the closed waste acid impoundment. Field measurements were recorded for pH, specific conductance, and temperature. Each monitor well was purged in excess of three times the casing volume and until consecutive readings of pH, specific conductance, and temperature varied by less than 5 %.

Groundwater samples were collected from each well and submitted to Technology Laboratory, Inc. in Fort Collins, Colorado for analysis of the following parameters:

- Volatile Organic Compounds;
- Total Cadmium;
- Total Lead; and
- Total Silver.

In accordance with NDEQ requirements, a duplicate sample was collected form MW-4 and submitted to the laboratory for metals analysis, a trip blank sample was submitted to the laboratory for metals analysis; and a duplicate sample from MW-1 was submitted for laboratory pH and specific conductivity analysis to confirm field measurements.

3.0 COMPLIANCE MONITORING RESULTS

Table 1 provides pertinent monitor well information, including: top of casing elevation; total well depth (as measured during this sampling event and as previously measured on October 14, 1994 for comparison); depth to groundwater; groundwater surface elevation; casing volume; and purge volumes prior to sampling. Top of casing elevations are as surveyed by Schaff & Associates, Inc. on October 14, 1994, and are Mean Sea Level elevations, minus 3,800 feet. These data are listed in Table 1 and also presented on Figure 1, along with the resulting groundwater potentiometric surface map as measured on October 26, 2000 and the inferred groundwater gradient and flow direction. Consistent with previous compliance monitoring findings, groundwater flow direction is to the northeast.

Groundwater elevations appear to be consistently higher in the fall than in the spring months, and measured groundwater elevations during this sampling event were typical of fall levels. Table 2 provides an account of recorded groundwater elevations measured during compliance monitoring events from October 1994 through October 2000, and Figure 2 provides a graphical display of the seasonal fluctuation in groundwater surface elevation.

The Technology Laboratory, Inc. analytical report and Chain-of-Custody documentation are presented in Appendix A. Laboratory analytical results are summarized in Table 3. As shown, analytical results for volatile organic compounds (VOCs), total cadmium, total lead, and total silver indicate that none of these compounds or elements is found in concentrations greater than the corresponding groundwater protection standard.

Review of the laboratory report (Appendix A) indicates that all of these parameters are reported at concentrations less than the detection limit for all monitor wells. The non-detect analytical results are consistent with those of previous monitoring results as reported in the Part B Post-Closure Permit Application submitted (with revisions) by Lockwood on August 10, 1994 and Post-Closure Care Compliance Monitoring Reports from November 1994 through the current monitoring event, with the following exceptions. Trichloroethene (TCE) was measured at 1.2 micrograms per Liter ($\mu\text{g}/\text{L}$) in MW-4 in the sample collected on October 16, 1997 and tetrachloroethene (PCE) was measured at 1.1 $\mu\text{g}/\text{L}$ in MW-6 in samples collected on April 2, 1998 and March 29, 2000. While these results are above the non-detectable level, they remain well below the designated Groundwater Protection Standard of 5.0 $\mu\text{g}/\text{L}$. Analytical results for all subsequent sampling events were once again reported at non-detect for all parameters analyzed.

In the NDEQ Notice of Violation (NOV) letter of August 8, 1994, NDEQ requested that Lockwood perform monthly well head inspections, annual well bore scrape sampling, and annual review of well yield, recovery time, and fill depth. Lockwood understands that these requests were made to demonstrate the proper functioning of the monitor wells. In response to that NDEQ comment, it was agreed that groundwater recovery times would be recorded to the nearest 30 seconds with the continuous use of an electronic water level indicator. Moreover, Lockwood

agreed to perform the requested well services "in the event that both of the following conditions are encountered in any given compliance monitoring well:

- Failure to produce visually clear sample water after purging of five (5) casing volumes; and
- Post-purging water surface depression below the initial water surface level in excess of 0.25 feet after a recovery period of not greater than 15 minutes (Lockwood response to NDEQ NOV, August 30, 1994)."

NDEQ agreed that very rapid groundwater recovery rates have been demonstrated during compliance monitoring events. It was therefore further agreed that recording of groundwater recovery in 30 second increments was necessary only once a year. Accordingly, groundwater recovery rates in all compliance monitoring wells were measured and reported during this sampling event. Table 4 presents groundwater recovery data. As demonstrated by the purge volumes necessary to produce visually clear water prior to sampling (Table 1) and by the recorded post-sampling depths to groundwater given in Table 4, neither of the above conditions was encountered, indicating acceptable conditions within each of the monitor wells. Water level measurements show consistently minimal changes in post-sampling from pre-sampling water levels, and the recorded differences are within the margin of error for the electronic water level indicator used.

4.0 STATISTICAL ANALYSIS

Analytical values for the parameters sampled from each compliance monitor well are reported as less than the detection limit for all parameters from all compliance monitoring wells. Accordingly, these data have identical mean values (all less than detection limit) and variance values of zero. The critical assumption that the variance be equal in all wells for the Analysis of Variance test is violated (variance equal to zero). Therefore, no statistical analysis (analysis of variance) is appropriate for these data.

5.0 CONCLUSIONS

This report presents findings of the October 26, 2000 compliance monitoring event at the Lockwood closed waste acid impoundment in accordance with requirements of the Part B Permit Application of August 10, 1994 and the Part B Post Closure Permit (NED044101442) issued by the NDEQ on December 16, 1994. The data show that none of the constituents of concern was detected in concentrations greater than the groundwater protection standards in any of the compliance wells sampled; all parameters evaluated are reported at concentrations less than detection limit.

Table 1
Monitor Well and Groundwater Sampling Information

Monitor Well No.	Top of Casing Elevation ¹ (ft-AMSL)	Total Well Depth Measured on 10/26/00 (ft below TOC ²)	Total Well Depth Measured on 10/14/94 (ft below TOC ²)	Depth to Groundwater Measured on 10/26/00 (ft below TOC ²)	Groundwater Elevation ¹ (ft-AMSL)	Well Casing Volume (gal)	Purge Volume prior to sampling (gal)
MW-8	81.47	29.34	29.59	8.44	73.03	14.24	45
MW-6	80.73	29.40	29.56	7.65	73.08	14.14	45
MW-3	81.00	28.30	28.55	8.08	72.92	13.14	40
MW-7	80.51	28.00	28.31	8.30	72.21	12.80	40
MW-1	80.14	24.49	24.82	7.66	72.48	10.94	35
MW-4	80.23	27.16	27.53	8.16	72.07	12.35	40

¹ Adjusted Mean Seal Level Elevation: MSL - 3,800 ft

² TOC = Top of Casing

Table 2
Summary of Measured Water Surface Elevations
During Compliance Monitoring Period October 1994 through October 2000

Monitor Well No.	Measured Groundwater Surface Elevation (AMSL) ¹												
	10/14/94	3/24/95	10/27/95	4/19/96	10/24/96	3/26/97	10/16/97	4/2/98	9/24/98	3/31/99	10/21/99	3/29/00	10/26/00
MW-8	72.33	71.01	71.88	70.59	72.39	70.83	72.87	71.21	73.43	71.29	72.67	71.08	73.03
MW-6	72.18	70.83	71.76	70.47	72.24	70.74	72.81	71.23	73.40	71.21	72.57	70.97	73.08
MW-3	71.94	70.68	71.51	70.28	72.09	70.52	72.38	70.90	73.19	70.97	72.53	70.76	72.92
MW-7	71.63	70.22	71.18	69.81	71.65	70.09	72.18	70.35	72.76	70.46	71.93	70.28	72.21
MW-1	71.67	70.32	71.20	69.92	71.76	70.19	72.16	70.49	72.75	70.62	72.09	70.44	72.48
MW-4	71.37	70.03	70.96	69.59	71.45	69.88	71.96	70.21	72.49	70.27	71.81	70.11	72.07

¹ Adjusted Mean Seal Level Elevation = Mean Seal Level (MSL) - 3,800 ft

Table 3
Summary of Compliance Monitoring Analytical Results

Monitor Well No.	Date Sampled	pH ¹	Specific Conductance ¹ (umhos/cm)	Temperature ¹ (°F)	VOCs ² (µg/L)	Total Cadmium (mg/L)	Total Lead (mg/L)	Total Silver (mg/L)
Groundwater Protection Standard					TCE: 5.0 PCE: 5.0	0.005	0.015	0.05
MW-8	10/26/00	6.68	1016	58.4	<0.5	<0.005	<0.003	<0.01
MW-6	10/26/00	6.53	1053	57.2	<0.5	<0.005	<0.003	<0.01
MW-3	10/26/00	6.61	1069	58.5	<0.5	<0.005	<0.003	<0.01
MW-7	10/26/00	6.87	1156	57.9	<0.5	<0.005	<0.003	<0.01
MW-1	10/26/00	6.58	1598	60.8	<0.5	<0.005	<0.003	<0.01
MW-4	10/26/00	6.72	3300	59.2	<0.5	<0.005	<0.003	<0.01
Trip Blank	10/26/00	NA ³	NA ³	NA ³	NA ³	<0.005	<0.003	<0.01
MW-1-d	10/26/00	6.87 ⁴	1280 ⁴	NA ³	NA ³	NA ³	NA ³	NA ³
MW-4-d	10/26/00	NA ³	NA ³	NA ³	NA ³	<0.005	<0.003	<0.01

¹ Field Measurements

² Volatile Organic Compounds

³ Not Analyzed


⁴ Laboratory Analysis

Table 4
Groundwater Recovery Data¹

Monitor Well No.	Pre-Sample Water Depth (ft below TOC)	Elapsed Time² (sec)	Post-Sample Water Depth (ft below TOC)
MW-8	8.44	30	8.53
		60	8.53
		90	8.52
		120	8.52
MW-6	7.65	90	7.94
		120	7.94
		150	7.93
		180	7.93
		210	7.92
MW-3	8.08	210	8.40
		240	8.38
		270	8.35
		300	8.33
		330	8.32
MW-7	8.30	135	8.30
MW-1	7.66	360	7.73
		390	7.72
		420	7.72
		450	7.71
		480	7.71
MW-4	8.16	405	8.24
		435	8.23
		465	8.23
		495	8.22

¹ Data as measured on October 26, 2000

² Elapsed Time from beginning of sampling

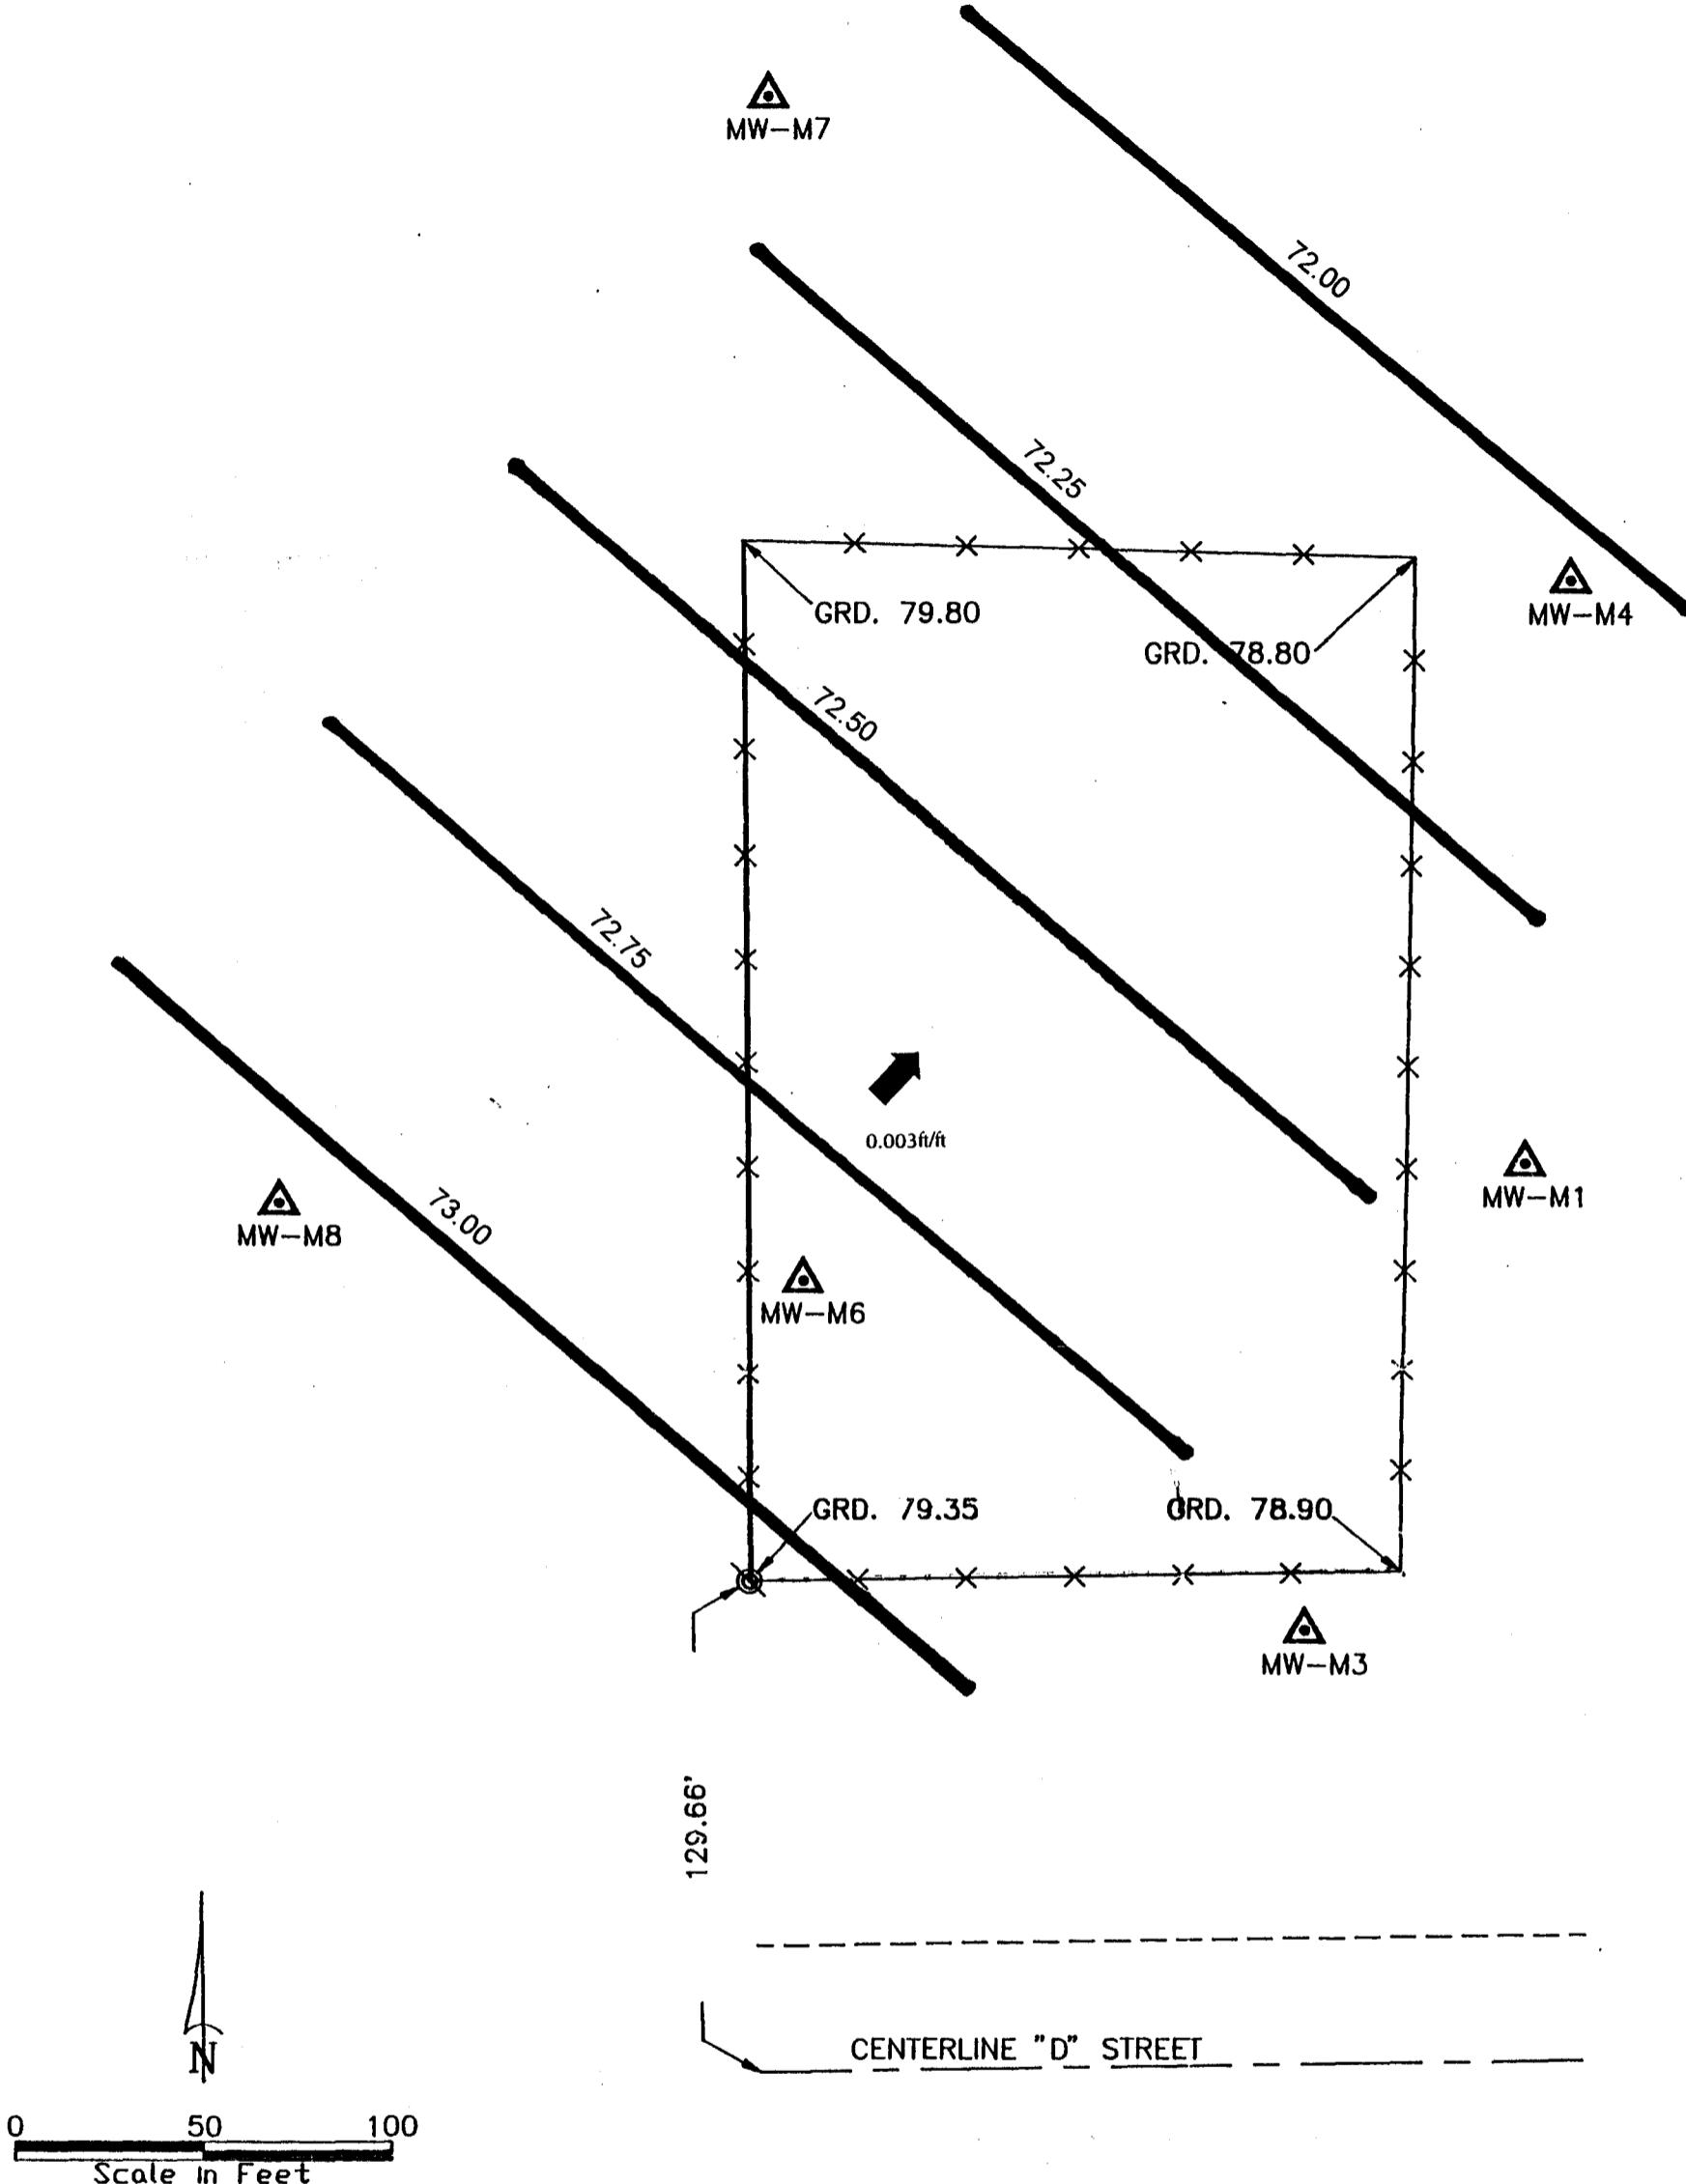

KEY

- MONITORING WELL
- EXISTING SPIKE

FIGURE 1
GROUNDWATER POTENTIOMETRIC SURFACE
AS MEASURED ON OCTOBER 26, 2000
CLOSED WASTE ACID EVAPORATION POND

WELL #	GROUND ELEVATION (FT-AMSL) ¹	TOP OF CASING ELEVATION (FT-AMSL)	DEPTH TO GROUNDWATER (FT)	GROUNDWATER ELEVATION (FT-AMSL)
MW-M1	78.40	80.14	7.66	72.48
MW-M3	79.30	81.00	8.08	72.92
MW-M4	78.72	80.23	8.16	72.07
MW-M6	79.00	80.73	7.65	73.08
MW-M7	78.90	80.51	8.30	72.21
MW-M8	79.80	81.47	8.44	73.03


M. C. SCHAFF & ASSOCIATES, INC.
818 SOUTH BELTLINE HWY. EAST
SCOTTSBLUFF, NEBRASKA

Project: MONITORING WELL LOCATIONS
AND ELEVATIONS
LOCKWOOD CORPORATION
GERING, NEBRASKA 69341

Date: OCTOBER 20, 1994 Drn: J.H.
Job No. # Chk: K.B.
Scale: 1" = 50' Rev: By:

Figure 2

Water Surface Elevation vs. Time

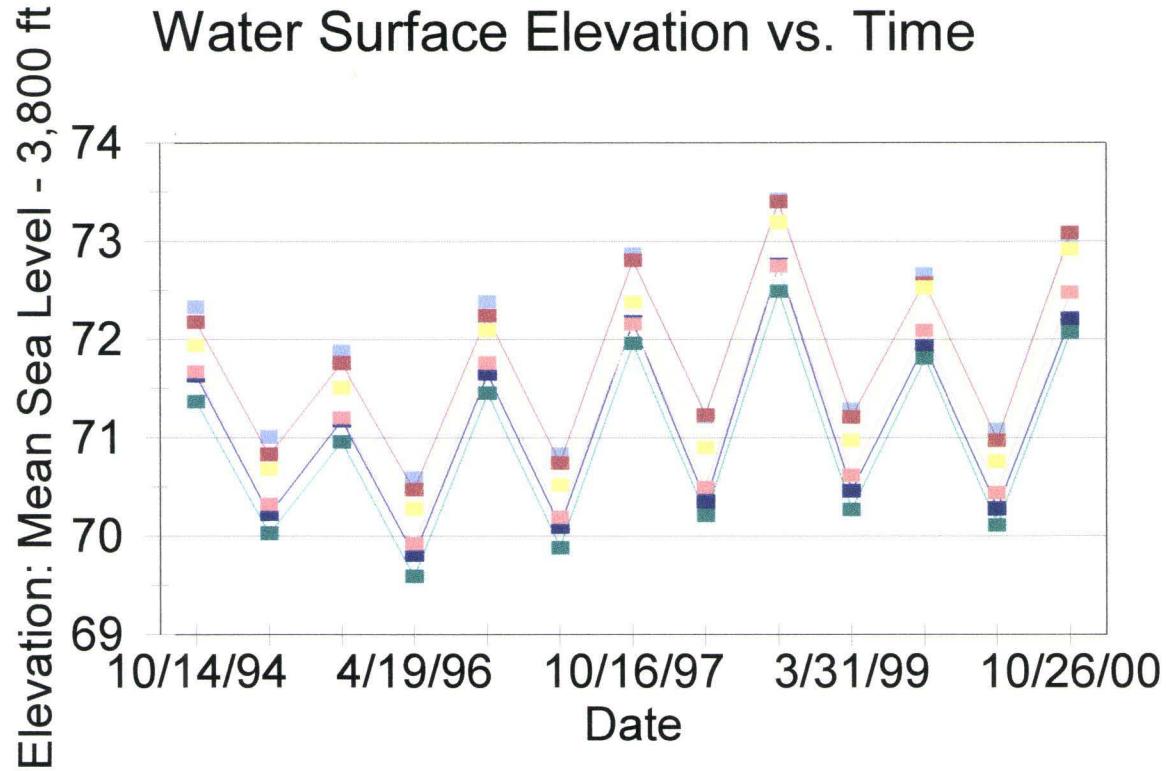

APPENDIX A
TECHNOLOGY LABORATORY, INC.
WATER ANALYSIS REPORT
AND
CHAIN-OF-CUSTODY DOCUMENTATION

TECHNOLOGY LABORATORY, INC.

CENTRE OFFICE PARK

1012 Centre Avenue
Fort Collins, Colorado 80526
(970) 490-1414

VOLATILE ORGANICS WATER ANALYSIS REPORT

SORENSEN ENVIRONMENTAL
1901 Bear Court
Fort Collins, Colorado 80525

Sampled: 10/26/00
Received: 10/27/00
Analyzed: 11/02/00

Sample ID: M8
Laboratory ID: 1331-1

Project No.: H008-01-002/F00
Method: EPA-8260

<u>CAS Number</u>	<u>Compound Analyzed</u>	<u>Concentration</u> ($\mu\text{g/L}$)	<u>CAS Number</u>	<u>Compound Analyzed</u>	<u>Concentration</u> ($\mu\text{g/L}$)
75-01-4	Vinyl chloride	<0.5	106-93-4	1,2-Dibromoethane	<0.5
74-87-3	Chloromethane	<0.5	124-48-1	Dibromochloromethane	<0.5
74-83-9	Bromomethane	<0.5	108-90-7	Chlorobenzene	<0.5
75-00-3	Chloroethane	<0.5	630-20-6	1,1,1,2-Tetrachloroethane	<0.5
75-69-4	Trichlorofluoromethane	<0.5	100-41-4	Ethylbenzene	<0.5
75-35-4	1,1-Dichloroethene	<0.5		Total Xylenes	<0.5
156-60-5	trans-1,2-Dichloroethene	<0.5	100-42-5	Styrene	<0.5
156-59-2	cis-1,2-Dichloroethene	<0.5	75-25-2	Bromoform	<0.5
75-09-2	Methylene chloride	<0.5	79-34-5	1,1,2,2-Tetrachloroethane	<0.5
75-34-3	1,1-Dichloroethane	<0.5	98-82-8	Isopropylbenzene	<0.5
74-97-5	Bromochloromethane	<0.5	108-86-1	Bromobenzene	<0.5
67-66-3	Chloroform	<0.5	95-49-8	2-Chlorotoluene	<0.5
71-55-6	1,1,1-Trichloroethane	<0.5	106-43-4	4-Chlorotoluene	<0.5
56-23-5	Carbon tetrachloride	<0.5	108-67-8	1,3,5-Trimethylbenzene	<0.5
71-43-2	Benzene	<0.5	95-63-6	1,2,4-Trimethylbenzene	<0.5
107-06-2	1,2-Dichloroethane	<0.5	98-06-6	tert-Butylbenzene	<0.5
79-01-6	Trichloroethene	<0.5	135-98-8	sec-Butylbenzene	<0.5
78-87-5	1,2-Dichloropropane	<0.5	106-46-7	1,4-Dichlorobenzene	<0.5
75-27-4	Bromodichloromethane	<0.5	541-73-1	1,3-Dichlorobenzene	<0.5
74-95-3	Dibromomethane	<0.5	99-87-6	4-Isopropyltoluene	<0.5
108-88-3	Toluene	<0.5	104-51-8	n-Butylbenzene	<0.5
79-00-5	1,1,2-Trichloroethane	<0.5	87-61-6	1,2,3-Trichlorobenzene	<0.5
142-28-9	1,3-Dichloropropane	<0.5	120-82-1	1,2,4-Trichlorobenzene	<0.5
594-20-7	2,2-Dichloropropane	<0.5	87-68-3	Hexachlorobutadiene	<0.5
563-58-6	1,1-Dichloropropene	<0.5	91-20-3	Naphthalene	<0.5
542-75-6	cis-1,3-Dichloropropene	<0.5	95-50-1	1,2-Dichlorobenzene	<0.5
542-75-6	trans-1,3-Dichloropropene	<0.5	103-65-1	N-Propylbenzene	<0.5
127-18-4	Tetrachloroethene	<0.5			

QA/QC SURROGATE RECOVERIES

<u>Compound</u>	<u>% Recovery</u>	<u>% Rec. Limits</u>
Dibromofluoromethane	97	86-118
Toluene-d ₈	104	88-110
4-Bromofluorobenzene	103	86-115

Bru Erney
TECHNOLOGY LABORATORY, INC.

TECHNOLOGY LABORATORY, INC.

CENTRE OFFICE PARK

1012 Centre Avenue
Fort Collins, Colorado 80526
(970) 490-1414

VOLATILE ORGANICS WATER ANALYSIS REPORT

SORENSEN ENVIRONMENTAL
1901 Bear Court
Fort Collins, Colorado 80525

Sampled: 10/26/00
Received: 10/27/00
Analyzed: 11/02/00

Sample ID: M6
Laboratory ID: 1331-2

Project No.: H008-01-002/F00
Method: EPA-8260

<u>CAS Number</u>	<u>Compound Analyzed</u>	<u>Concentration</u> <u>(µg/L)</u>	<u>CAS Number</u>	<u>Compound Analyzed</u>	<u>Concentration</u> <u>(µg/L)</u>
75-01-4	Vinyl chloride	<0.5	106-93-4	1,2-Dibromoethane	<0.5
74-87-3	Chloromethane	<0.5	124-48-1	Dibromochloromethane	<0.5
74-83-9	Bromomethane	<0.5	108-90-7	Chlorobenzene	<0.5
75-00-3	Chloroethane	<0.5	630-20-6	1,1,1,2-Tetrachloroethane	<0.5
75-69-4	Trichlorofluoromethane	<0.5	100-41-4	Ethylbenzene	<0.5
75-35-4	1,1-Dichloroethene	<0.5		Total Xylenes	<0.5
156-60-5	trans-1,2-Dichloroethene	<0.5	100-42-5	Styrene	<0.5
156-59-2	cis-1,2-Dichloroethene	<0.5	75-25-2	Bromoform	<0.5
75-09-2	Methylene chloride	<0.5	79-34-5	1,1,2,2-Tetrachloroethane	<0.5
75-34-3	1,1-Dichloroethane	<0.5	98-82-8	Isopropylbenzene	<0.5
74-97-5	Bromochloromethane	<0.5	108-86-1	Bromobenzene	<0.5
67-66-3	Chloroform	<0.5	95-49-8	2-Chlorotoluene	<0.5
71-55-6	1,1,1-Trichloroethane	<0.5	106-43-4	4-Chlorotoluene	<0.5
56-23-5	Carbon tetrachloride	<0.5	108-67-8	1,3,5-Trimethylbenzene	<0.5
71-43-2	Benzene	<0.5	95-63-6	1,2,4-Trimethylbenzene	<0.5
107-06-2	1,2-Dichloroethane	<0.5	98-06-6	tert-Butylbenzene	<0.5
79-01-6	Trichloroethene	<0.5	135-98-8	sec-Butylbenzene	<0.5
78-87-5	1,2-Dichloropropane	<0.5	106-46-7	1,4-Dichlorobenzene	<0.5
75-27-4	Bromodichloromethane	<0.5	541-73-1	1,3-Dichlorobenzene	<0.5
74-95-3	Dibromomethane	<0.5	99-87-6	4-Isopropyltoluene	<0.5
108-88-3	Toluene	<0.5	104-51-8	n-Butylbenzene	<0.5
79-00-5	1,1,2-Trichloroethane	<0.5	87-61-6	1,2,3-Trichlorobenzene	<0.5
142-28-9	1,3-Dichloropropane	<0.5	120-82-1	1,2,4-Trichlorobenzene	<0.5
594-20-7	2,2-Dichloropropane	<0.5	87-68-3	Hexachlorobutadiene	<0.5
563-58-6	1,1-Dichloropropene	<0.5	91-20-3	Naphthalene	<0.5
542-75-6	cis-1,3-Dichloropropene	<0.5	95-50-1	1,2-Dichlorobenzene	<0.5
542-75-6	trans-1,3-Dichloropropene	<0.5	103-65-1	N-Propylbenzene	<0.5
127-18-4	Tetrachloroethene	<0.5			

QA/QC SURROGATE RECOVERIES

<u>Compound</u>	<u>% Recovery</u>	<u>% Rec. Limits</u>
Dibromofluoromethane	97	86-118
Toluene-d ₈	103	88-110
4-Bromofluorobenzene	102	86-115

TECHNOLOGY LABORATORY, INC.

CENTRE OFFICE PARK

1012 Centre Avenue
Fort Collins, Colorado 80526
(970) 490-1414

VOLATILE ORGANICS WATER ANALYSIS REPORT

SORENSEN ENVIRONMENTAL
1901 Bear Court
Fort Collins, Colorado 80525

Sampled: 10/26/00
Received: 10/27/00
Analyzed: 11/02/00

Sample ID: M3
Laboratory ID: 1331-3

Project No.: H008-01-002/F00
Method: EPA-8260

<u>CAS Number</u>	<u>Compound Analyzed</u>	<u>Concentration</u> ($\mu\text{g/L}$)	<u>CAS Number</u>	<u>Compound Analyzed</u>	<u>Concentration</u> ($\mu\text{g/L}$)
75-01-4	Vinyl chloride	<0.5	106-93-4	1,2-Dibromoethane	<0.5
74-87-3	Chloromethane	<0.5	124-48-1	Dibromochloromethane	<0.5
74-83-9	Bromomethane	<0.5	108-90-7	Chlorobenzene	<0.5
75-00-3	Chloroethane	<0.5	630-20-6	1,1,1,2-Tetrachloroethane	<0.5
75-69-4	Trichlorofluoromethane	<0.5	100-41-4	Ethylbenzene	<0.5
75-35-4	1,1-Dichloroethene	<0.5		Total Xylenes	<0.5
156-60-5	trans-1,2-Dichloroethene	<0.5	100-42-5	Styrene	<0.5
156-59-2	cis-1,2-Dichloroethene	<0.5	75-25-2	Bromoform	<0.5
75-09-2	Methylene chloride	<0.5	79-34-5	1,1,2,2-Tetrachloroethane	<0.5
75-34-3	1,1-Dichloroethane	<0.5	98-82-8	Isopropylbenzene	<0.5
74-97-5	Bromochloromethane	<0.5	108-86-1	Bromobenzene	<0.5
67-66-3	Chloroform	<0.5	95-49-8	2-Chlorotoluene	<0.5
71-55-6	1,1,1-Trichloroethane	<0.5	106-43-4	4-Chlorotoluene	<0.5
56-23-5	Carbon tetrachloride	<0.5	108-67-8	1,3,5-Trimethylbenzene	<0.5
71-43-2	Benzene	<0.5	95-63-6	1,2,4-Trimethylbenzene	<0.5
107-06-2	1,2-Dichloroethane	<0.5	98-06-6	tert-Butylbenzene	<0.5
79-01-6	Trichloroethene	<0.5	135-98-8	sec-Butylbenzene	<0.5
78-87-5	1,2-Dichloropropane	<0.5	106-46-7	1,4-Dichlorobenzene	<0.5
75-27-4	Bromodichloromethane	<0.5	541-73-1	1,3-Dichlorobenzene	<0.5
74-95-3	Dibromomethane	<0.5	99-87-6	4-Isopropyltoluene	<0.5
108-88-3	Toluene	<0.5	104-51-8	n-Butylbenzene	<0.5
79-00-5	1,1,2-Trichloroethane	<0.5	87-61-6	1,2,3-Trichlorobenzene	<0.5
142-28-9	1,3-Dichloropropane	<0.5	120-82-1	1,2,4-Trichlorobenzene	<0.5
594-20-7	2,2-Dichloropropane	<0.5	87-68-3	Hexachlorobutadiene	<0.5
563-58-6	1,1-Dichloropropene	<0.5	91-20-3	Naphthalene	<0.5
542-75-6	cis-1,3-Dichloropropene	<0.5	95-50-1	1,2-Dichlorobenzene	<0.5
542-75-6	trans-1,3-Dichloropropene	<0.5	103-65-1	N-Propylbenzene	<0.5
127-18-4	Tetrachloroethene	<0.5			

QA/QC SURROGATE RECOVERIES

<u>Compound</u>	<u>% Recovery</u>	<u>% Rec. Limits</u>
Dibromofluoromethane	97	86-118
Toluene-d ₈	101	88-110
4-Bromofluorobenzene	103	86-115

TECHNOLOGY LABORATORY, INC.

CENTRE OFFICE PARK

1012 Centre Avenue
Fort Collins, Colorado 80526
(970) 490-1414

VOLATILE ORGANICS WATER ANALYSIS REPORT

SORENSEN ENVIRONMENTAL
1901 Bear Court
Fort Collins, Colorado 80525

Sampled: 10/26/00
Received: 10/27/00
Analyzed: 11/02/00

Sample ID: M7
Laboratory ID: 1331-4

Project No.: H008-01-002/F00
Method: EPA-8260

<u>CAS Number</u>	<u>Compound Analyzed</u>	<u>Concentration</u> ($\mu\text{g/L}$)	<u>CAS Number</u>	<u>Compound Analyzed</u>	<u>Concentration</u> ($\mu\text{g/L}$)
75-01-4	Vinyl chloride	<0.5	106-93-4	1,2-Dibromoethane	<0.5
74-87-3	Chloromethane	<0.5	124-48-1	Dibromochloromethane	<0.5
74-83-9	Bromomethane	<0.5	108-90-7	Chlorobenzene	<0.5
75-00-3	Chloroethane	<0.5	630-20-6	1,1,1,2-Tetrachloroethane	<0.5
75-69-4	Trichlorofluoromethane	<0.5	100-41-4	Ethylbenzene	<0.5
75-35-4	1,1-Dichloroethene	<0.5		Total Xylenes	<0.5
156-60-5	trans-1,2-Dichloroethene	<0.5	100-42-5	Styrene	<0.5
156-59-2	cis-1,2-Dichloroethene	<0.5	75-25-2	Bromoform	<0.5
75-09-2	Methylene chloride	<0.5	79-34-5	1,1,2,2-Tetrachloroethane	<0.5
75-34-3	1,1-Dichloroethane	<0.5	98-82-8	Isopropylbenzene	<0.5
74-97-5	Bromochloromethane	<0.5	108-86-1	Bromobenzene	<0.5
67-66-3	Chloroform	<0.5	95-49-8	2-Chlorotoluene	<0.5
71-55-6	1,1,1-Trichloroethane	<0.5	106-43-4	4-Chlorotoluene	<0.5
56-23-5	Carbon tetrachloride	<0.5	108-67-8	1,3,5-Trimethylbenzene	<0.5
71-43-2	Benzene	<0.5	95-63-6	1,2,4-Trimethylbenzene	<0.5
107-06-2	1,2-Dichloroethane	<0.5	98-06-6	tert-Butylbenzene	<0.5
79-01-6	Trichloroethene	<0.5	135-98-8	sec-Butylbenzene	<0.5
78-87-5	1,2-Dichloropropane	<0.5	106-46-7	1,4-Dichlorobenzene	<0.5
75-27-4	Bromodichloromethane	<0.5	541-73-1	1,3-Dichlorobenzene	<0.5
74-95-3	Dibromomethane	<0.5	99-87-6	4-Isopropyltoluene	<0.5
108-88-3	Toluene	<0.5	104-51-8	n-Butylbenzene	<0.5
79-00-5	1,1,2-Trichloroethane	<0.5	87-61-6	1,2,3-Trichlorobenzene	<0.5
142-28-9	1,3-Dichloropropane	<0.5	120-82-1	1,2,4-Trichlorobenzene	<0.5
594-20-7	2,2-Dichloropropane	<0.5	87-68-3	Hexachlorobutadiene	<0.5
563-58-6	1,1-Dichloropropene	<0.5	91-20-3	Naphthalene	<0.5
542-75-6	cis-1,3-Dichloropropene	<0.5	95-50-1	1,2-Dichlorobenzene	<0.5
542-75-6	trans-1,3-Dichloropropene	<0.5	103-65-1	N-Propylbenzene	<0.5
127-18-4	Tetrachloroethene	<0.5			

QA/QC SURROGATE RECOVERIES

<u>Compound</u>	<u>% Recovery</u>	<u>% Rec. Limits</u>
Dibromofluoromethane	97	86-118
Toluene-d ₈	104	88-110
4-Bromofluorobenzene	104	86-115

TECHNOLOGY LABORATORY, INC.

CENTRE OFFICE PARK

1012 Centre Avenue
Fort Collins, Colorado 80526
(970) 490-1414

VOLATILE ORGANICS WATER ANALYSIS REPORT

SORENSEN ENVIRONMENTAL
1901 Bear Court
Fort Collins, Colorado 80525

Sampled: 10/26/00
Received: 10/27/00
Analyzed: 11/02/00

Sample ID: M1
Laboratory ID: 1331-5

Project No.: H008-01-002/F00
Method: EPA-8260

<u>CAS Number</u>	<u>Compound Analyzed</u>	<u>Concentration</u> ($\mu\text{g/L}$)	<u>CAS Number</u>	<u>Compound Analyzed</u>	<u>Concentration</u> ($\mu\text{g/L}$)
75-01-4	Vinyl chloride	<0.5	106-93-4	1,2-Dibromoethane	<0.5
74-87-3	Chloromethane	<0.5	124-48-1	Dibromochloromethane	<0.5
74-83-9	Bromomethane	<0.5	108-90-7	Chlorobenzene	<0.5
75-00-3	Chloroethane	<0.5	630-20-6	1,1,1,2-Tetrachloroethane	<0.5
75-69-4	Trichlorofluoromethane	<0.5	100-41-4	Ethylbenzene	<0.5
75-35-4	1,1-Dichloroethene	<0.5		Total Xylenes	<0.5
156-60-5	trans-1,2-Dichloroethene	<0.5	100-42-5	Styrene	<0.5
156-59-2	cis-1,2-Dichloroethene	<0.5	75-25-2	Bromoform	<0.5
75-09-2	Methylene chloride	<0.5	79-34-5	1,1,2,2-Tetrachloroethane	<0.5
75-34-3	1,1-Dichloroethane	<0.5	98-82-8	Isopropylbenzene	<0.5
74-97-5	Bromochloromethane	<0.5	108-86-1	Bromobenzene	<0.5
67-66-3	Chloroform	<0.5	95-49-8	2-Chlorotoluene	<0.5
71-55-6	1,1,1-Trichloroethane	<0.5	106-43-4	4-Chlorotoluene	<0.5
56-23-5	Carbon tetrachloride	<0.5	108-67-8	1,3,5-Trimethylbenzene	<0.5
71-43-2	Benzene	<0.5	95-63-6	1,2,4-Trimethylbenzene	<0.5
107-06-2	1,2-Dichloroethane	<0.5	98-06-6	tert-Butylbenzene	<0.5
79-01-6	Trichloroethene	<0.5	135-98-8	sec-Butylbenzene	<0.5
78-87-5	1,2-Dichloropropane	<0.5	106-46-7	1,4-Dichlorobenzene	<0.5
75-27-4	Bromodichloromethane	<0.5	541-73-1	1,3-Dichlorobenzene	<0.5
74-95-3	Dibromomethane	<0.5	99-87-6	4-Isopropyltoluene	<0.5
108-88-3	Toluene	<0.5	104-51-8	n-Butylbenzene	<0.5
79-00-5	1,1,2-Trichloroethane	<0.5	87-61-6	1,2,3-Trichlorobenzene	<0.5
142-28-9	1,3-Dichloropropane	<0.5	120-82-1	1,2,4-Trichlorobenzene	<0.5
594-20-7	2,2-Dichloropropane	<0.5	87-68-3	Hexachlorobutadiene	<0.5
563-58-6	1,1-Dichloropropene	<0.5	91-20-3	Naphthalene	<0.5
542-75-6	cis-1,3-Dichloropropene	<0.5	95-50-1	1,2-Dichlorobenzene	<0.5
542-75-6	trans-1,3-Dichloropropene	<0.5	103-65-1	N-Propylbenzene	<0.5
127-18-4	Tetrachloroethene	<0.5			

QA/QC SURROGATE RECOVERIES

<u>Compound</u>	<u>% Recovery</u>	<u>% Rec. Limits</u>
Dibromofluoromethane	97	86-118
Toluene-d ₈	105	88-110
4-Bromofluorobenzene	102	86-115

TECHNOLOGY LABORATORY, INC.

CENTRE OFFICE PARK

1012 Centre Avenue
Fort Collins, Colorado 80526
(970) 490-1414

VOLATILE ORGANICS WATER ANALYSIS REPORT

SORENSEN ENVIRONMENTAL
1901 Bear Court
Fort Collins, Colorado 80525

Sampled: 10/26/00
Received: 10/27/00
Analyzed: 11/02/00

Sample ID: M4
Laboratory ID: 1331-7

Project No.: H008-01-002/F00
Method: EPA-8260

<u>CAS Number</u>	<u>Compound Analyzed</u>	<u>Concentration</u> <u>(μg/L)</u>	<u>CAS Number</u>	<u>Compound Analyzed</u>	<u>Concentration</u> <u>(μg/L)</u>
75-01-4	Vinyl chloride	<0.5	106-93-4	1,2-Dibromoethane	<0.5
74-87-3	Chloromethane	<0.5	124-48-1	Dibromochloromethane	<0.5
74-83-9	Bromomethane	<0.5	108-90-7	Chlorobenzene	<0.5
75-00-3	Chloroethane	<0.5	630-20-6	1,1,1,2-Tetrachloroethane	<0.5
75-69-4	Trichlorofluoromethane	<0.5	100-41-4	Ethylbenzene	<0.5
75-35-4	1,1-Dichloroethene	<0.5		Total Xylenes	<0.5
156-60-5	trans-1,2-Dichloroethene	<0.5	100-42-5	Styrene	<0.5
156-59-2	cis-1,2-Dichloroethene	<0.5	75-25-2	Bromoform	<0.5
75-09-2	Methylene chloride	<0.5	79-34-5	1,1,2,2-Tetrachloroethane	<0.5
75-34-3	1,1-Dichloroethane	<0.5	98-82-8	Isopropylbenzene	<0.5
74-97-5	Bromochloromethane	<0.5	108-86-1	Bromobenzene	<0.5
67-66-3	Chloroform	<0.5	95-49-8	2-Chlorotoluene	<0.5
71-55-6	1,1,1-Trichloroethane	<0.5	106-43-4	4-Chlorotoluene	<0.5
56-23-5	Carbon tetrachloride	<0.5	108-67-8	1,3,5-Trimethylbenzene	<0.5
71-43-2	Benzene	<0.5	95-63-6	1,2,4-Trimethylbenzene	<0.5
107-06-2	1,2-Dichloroethane	<0.5	98-06-6	tert-Butylbenzene	<0.5
79-01-6	Trichloroethene	<0.5	135-98-8	sec-Butylbenzene	<0.5
78-87-5	1,2-Dichloropropane	<0.5	106-46-7	1,4-Dichlorobenzene	<0.5
75-27-4	Bromodichloromethane	<0.5	541-73-1	1,3-Dichlorobenzene	<0.5
74-95-3	Dibromomethane	<0.5	99-87-6	4-Isopropyltoluene	<0.5
108-88-3	Toluene	<0.5	104-51-8	n-Butylbenzene	<0.5
79-00-5	1,1,2-Trichloroethane	<0.5	87-61-6	1,2,3-Trichlorobenzene	<0.5
142-28-9	1,3-Dichloropropane	<0.5	120-82-1	1,2,4-Trichlorobenzene	<0.5
594-20-7	2,2-Dichloropropane	<0.5	87-68-3	Hexachlorobutadiene	<0.5
563-58-6	1,1-Dichloropropene	<0.5	91-20-3	Naphthalene	<0.5
542-75-6	cis-1,3-Dichloropropene	<0.5	95-50-1	1,2-Dichlorobenzene	<0.5
542-75-6	trans-1,3-Dichloropropene	<0.5	103-65-1	N-Propylbenzene	<0.5
127-18-4	Tetrachloroethene	<0.5			

QA/QC SURROGATE RECOVERIES

<u>Compound</u>	<u>% Recovery</u>	<u>% Rec. Limits</u>
Dibromofluoromethane	97	86-118
Toluene-d ₈	103	88-110
4-Bromofluorobenzene	103	86-115

Bru Emery
TECHNOLOGY LABORATORY, INC.

TECHNOLOGY LABORATORY, INC.

CENTRE OFFICE PARK
1012 Centre Avenue
Fort Collins, Colorado 80526
(970) 490-1414

TRACE METALS WATER ANALYSIS REPORT

SORENSEN ENVIRONMENTAL
1901 Bear Court
Fort Collins, Colorado 80525

Date Received: 10/27/00
Date Analyzed: 11/06/00
Project No.: H008-01-002/F00

<u>Lab ID</u>	<u>Sample ID</u>	<u>Date Sampled</u>	<u>Total Cadmium</u> <u>mg/L</u>	<u>Total Silver</u> <u>mg/L</u>	<u>Total Lead</u> <u>mg/L</u>
1331-1	M8	10/26/00	<0.005	<0.01	<0.003
1331-2	M9	10/26/00	<0.005	<0.01	<0.003
1331-3	M3	10/26/00	<0.005	<0.01	<0.003
1331-4	M7	10/26/00	<0.005	<0.01	<0.003
1331-5	M1	10/26/00	<0.005	<0.01	<0.003
1331-7	M4	10/26/00	<0.005	<0.01	<0.003
1331-8	M4-D	10/26/00	<0.005	<0.01	<0.003
1331-9	Trip Blank	10/26/00	<0.005	<0.01	<0.003

Total Cadmium Method: EPA-6010B
Total Silver Method: EPA-6010B
Total Lead Method: EPA-6010B

Brie Emery
TECHNOLOGY LABORATORY, INC.

TECHNOLOGY LABORATORY, INC.

CENTRE OFFICE PARK
1012 Centre Avenue
Fort Collins, Colorado 80526
(970) 490-1414

WATER ANALYSIS REPORT

SORENSEN ENVIRONMENTAL
1901 Bear Court
Fort Collins, Colorado 80525

Sampled: 10/26/00
Received: 10/27/00
Analyzed: 11/02/00

Sample ID: M1-D

Project No.: H008-01-002/F00

Laboratory ID: 1331-6

<u>Compound Analyzed</u>	<u>Concentration</u>	<u>Method</u>
pH	6.87 Units	EPA-150.1
Specific Conductivity	1,280 $\mu\text{mhos/cm}$ @ 25° C	EPA-120.1

Brie Emery
TECHNOLOGY LABORATORY, INC.

TECHNOLOGY LABORATORY, INC.

CENTRE OFFICE PARK

1012 Centre Avenue
Fort Collins, Colorado 80526
(970) 490-1414

VOLATILE ORGANICS WATER ANALYSIS REPORT

QA/QC SURROGATE RECOVERY

SORENSEN ENVIRONMENTAL
1901 Bear Court
Fort Collins, Colorado 80525

Date Received: 10/27/00
Date Analyzed: 11/02/00
Project No.: H008-01-002/F00

(% Recovery)				
<u>Lab ID</u>	<u>Sample ID</u>	Dibromofluoromethane <u>Limits (76-114%)</u>	Toluene-d ₈ <u>Limits (88-110%)</u>	4-Bromofluorobenzene <u>Limits (86-115%)</u>
1331-7MS	M4	99	101	98
1331-7MSD	M4	98	101	101

Bill Emery
TECHNOLOGY LABORATORY, INC.

TECHNOLOGY LABORATORY, INC.

CENTRE OFFICE PARK
1012 Centre Avenue
Fort Collins, Colorado 80526
(970) 490-1414

VOLATILE ORGANICS WATER ANALYSIS REPORT

QA/QC MATRIX SPIKE AND DUPLICATE RECOVERY

SORENSEN ENVIRONMENTAL
1901 Bear Court
Fort Collins, Colorado 80525

Date Received: 10/27/00
Date Analyzed: 11/02/00
Project No.: H008-01-002/F00

Laboratory ID: 1331-7

Sample ID: M4

Compound	Spike Added µg/L	Sample Concentration (µg/L)	MS Concentration (µg/L)	MSD Concentration (µg/L)	MS Percent Recovery	MSD Percent Recovery	QC % Recovery Limits
1,1-Dichloroethene	20	<0.5	20	23	101	113	61-145
Benzene	20	<0.5	21	23	104	117	76-127
Trichloroethene	20	<0.5	22	23	110	114	71-120
Toluene	20	<0.5	21	24	106	118	76-125
Chlorobenzene	20	<0.5	21	24	107	118	75-130

MS = Matrix Spike
MSD = Matrix Spike Duplicate

Bill Emery
TECHNOLOGY LABORATORY, INC.

TECHNOLOGY LABORATORY, INC.
1012 CENTRE AVENUE
FORT COLLINS, CO 80526
(970) 490-1414

1331

CHAIN-OF-CUSTODY REPORT

COMPANY NAME	PROJECT MANAGER	PROJECT NUMBER	PROJECT LOCATION OR NAME	SAMPLERS SIGNATURE	ANALYSIS REQUESTED										OTHER									
					SAMPLE MATRIX: AQUEOUS (W)	AIR (A) OTHER (O)	NUMBER OF CONTAINERS	BTEX (8020) TVPH (MOD. 8015)	MTBE	TEPH (MOD. 8015)	PAH	TRPH (418.1)	OIL & GREASE	VOL 8260 / TCLP	SEMI-VOL 8270	PCB / PESTICIDE	Ph, TSS	ICP - SCAN	RCRA 8 METAL / TCLP / TOTAL	LEAD TCLP / TOTAL / POT. DIS.	PAINT FILTER	REACTIVITY / IGNIT. / CORR.	TO-1, TVPH	TO-14, TVPH
SORENSEN ENVIRONMENTAL	PAUL SORENSEN	H008-01-002/F00	LOCKWOOD/AGROMAC; GERING, NE	Paul Sorenson / Paul R. Hause																				
M8		10/26/00 0918	W 3									X											X	
M6		" 0958	W 3									X											X	
M3		" 1047	W 3									X											X	
M7		" 1140	W 3									X											X	
M1		" 1342	W 3									X											X	
M1-d		" 1342	W 1																				X	
M4		" 1425	W 3									X											X	
M4-d		" 1425	W 1																				X	
Trip Blank		" 1430	W 1																				X	

PAGE 1 OF 1

GENERAL COMMENTS

METHODS & DET. LIM.: VOC: 8260, 0.5 mg/L; TPb: 7420, 0.003 mg/L;
TAg: 7760, 0.01 mg/L; TCD: 7130, 0.005 mg/L.

TURNAROUND TIME

RELINQUISHED BY:

DATE: 10/27/00

RECEIVED BY:

NORMAL

RUSH

OTHER

COMPANY:

TIME: 8:35

COMPANY:

RELINQUISHED BY:

DATE:

RECEIVED BY:

COMPANY:

TIME:

COMPANY:

Bei Beller
TLI @ 10/27/00